


EXISTING SITE PLAN
1/16" = 1'-0"

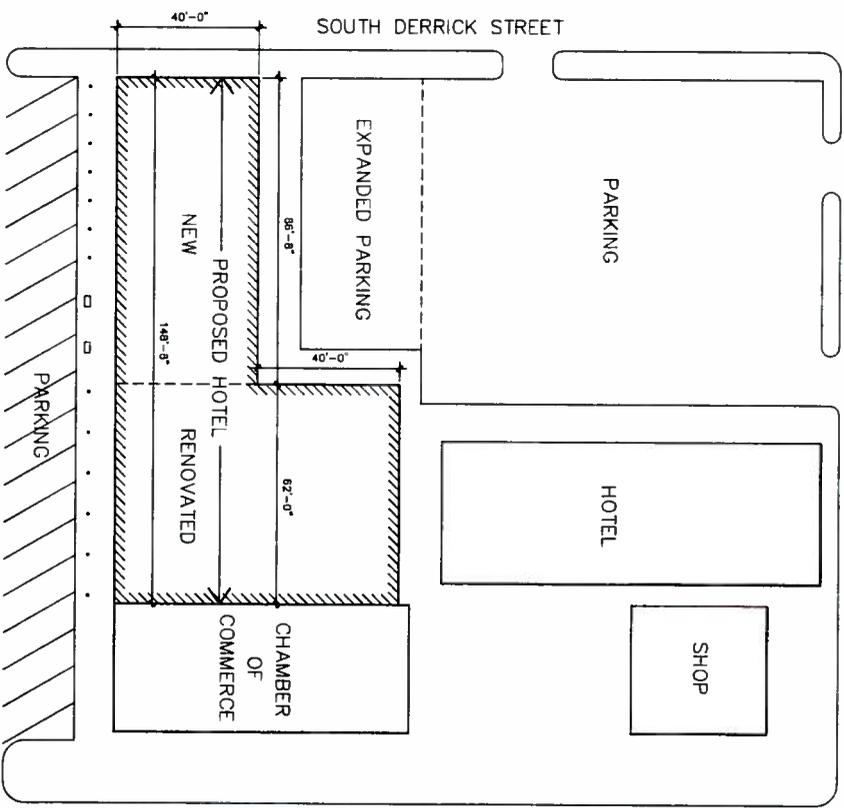

PROPOSED SITE PLAN
1/16" = 1'-0"

PARKS BUILDING PROPOSAL
DAHLONEGA, GEORGIA

Bailey Associates

Architects
Cohensville
Georgia 30501
770 534 0612



Project No. 150333
Drawn By: JKB
Checked By:
Date: AUG. 14, 2015
Revision:
AUG. 19, 2015




Architects
Georgia 10551
770 534 0812

Bailey Associates

PARKS BUILDING PROPOSAL DAHLONEGA, GEORGIA


Project No 150033
Drawn By JMB
Checked By
Date AUG. 14, 2015
Revisions
AUG. 19, 2015

A2
OF 2

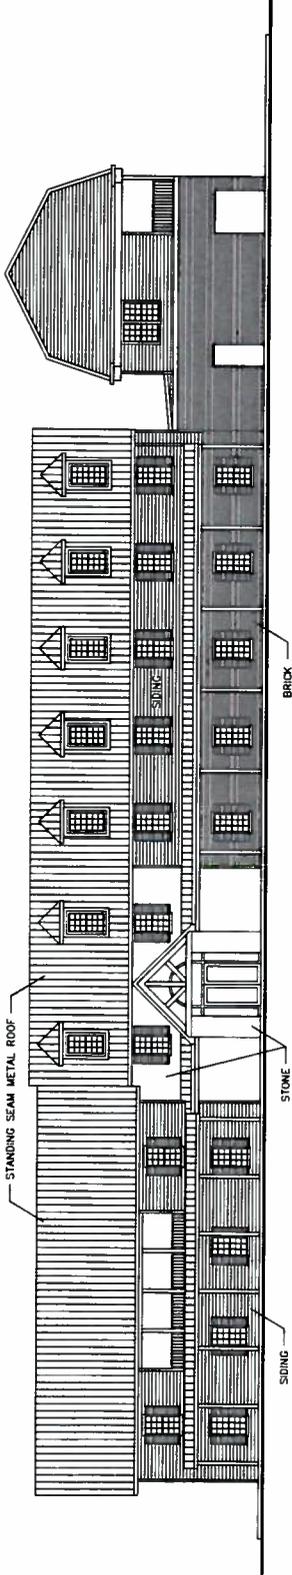


EAST MAIN STREET ELEVATION

1/8" = 1'-0"

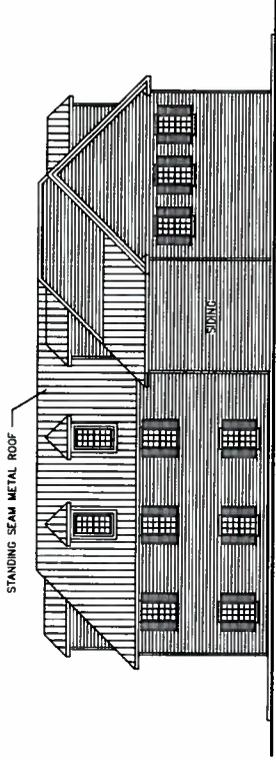

SOUTH DERRICK STREET ELEVATION

1/8" = 1'-0"

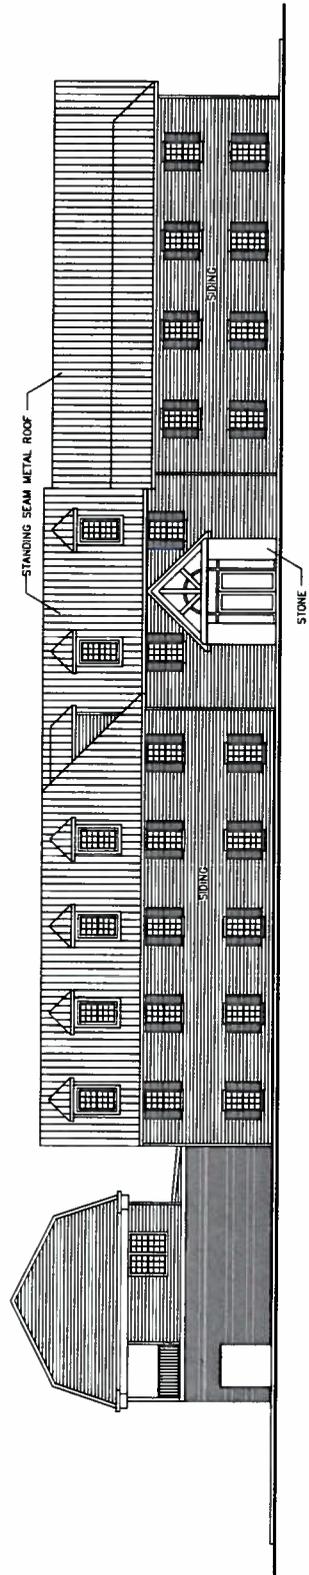

REAR ELEVATION

1/8" = 1'-0"