


Owner's Name Roberta Green Scale Used _____

Treating Address 70 East Main Street City Dahlonega State GA Zip 30433

Business Phone _____ Home Phone _____ Inspected By _____

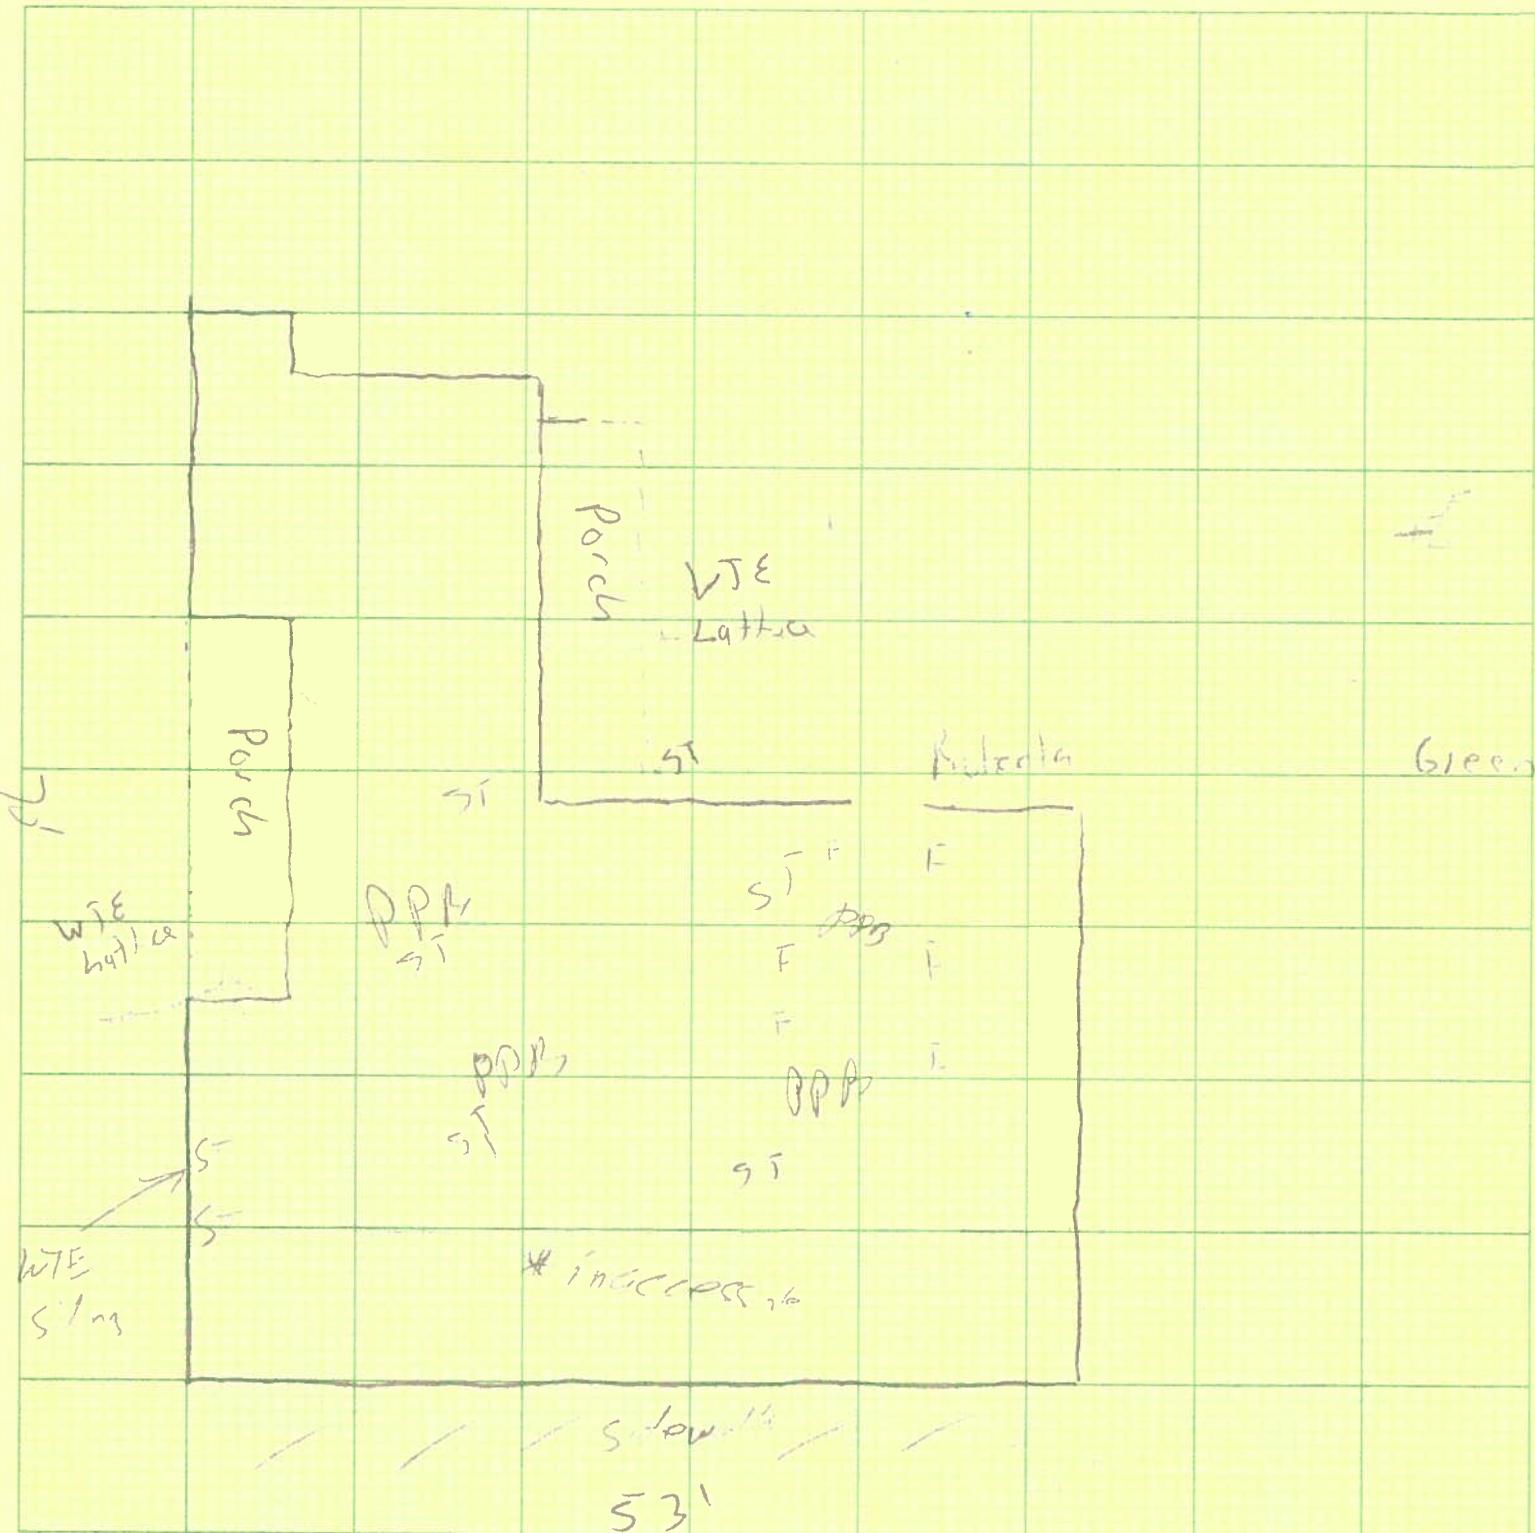

ALTHOUGH THE SCOPE OF THIS INSPECTION INDICATES THAT IT IS NOT TO BE A REPORT OF ANY DAMAGE WHATSOEVER, IT SHOULD BE EMPHASIZED THAT EVIDENCE OF INFESTATION MAY BE SYNONOMOUS WITH DAMAGE.

TYPE OF FOUNDATION

- Poured Walls
- Block Walls
- Brick & Block Walls
- Single Brick or skirting
- Open piers
- Other

CONSTRUCTION TYPE

- Crawl space 246 (real)
- Basement
- Floating slab
- Supported slab
- Monolithic slab

KEYS:

- ST — Subterranean Termites
- PPB — Powder Post Beetles
- WB — Wood-Boring Beetles
- WTE — Wood-to-Earth Contact
- F — Wood-decaying Fungus

- # — Termite Bait Station
- WD — Weather/Water Decay
- STA — Suspected Termite Activity
- F2 — See Form II